


### Typical Section Roadway Alternative 2

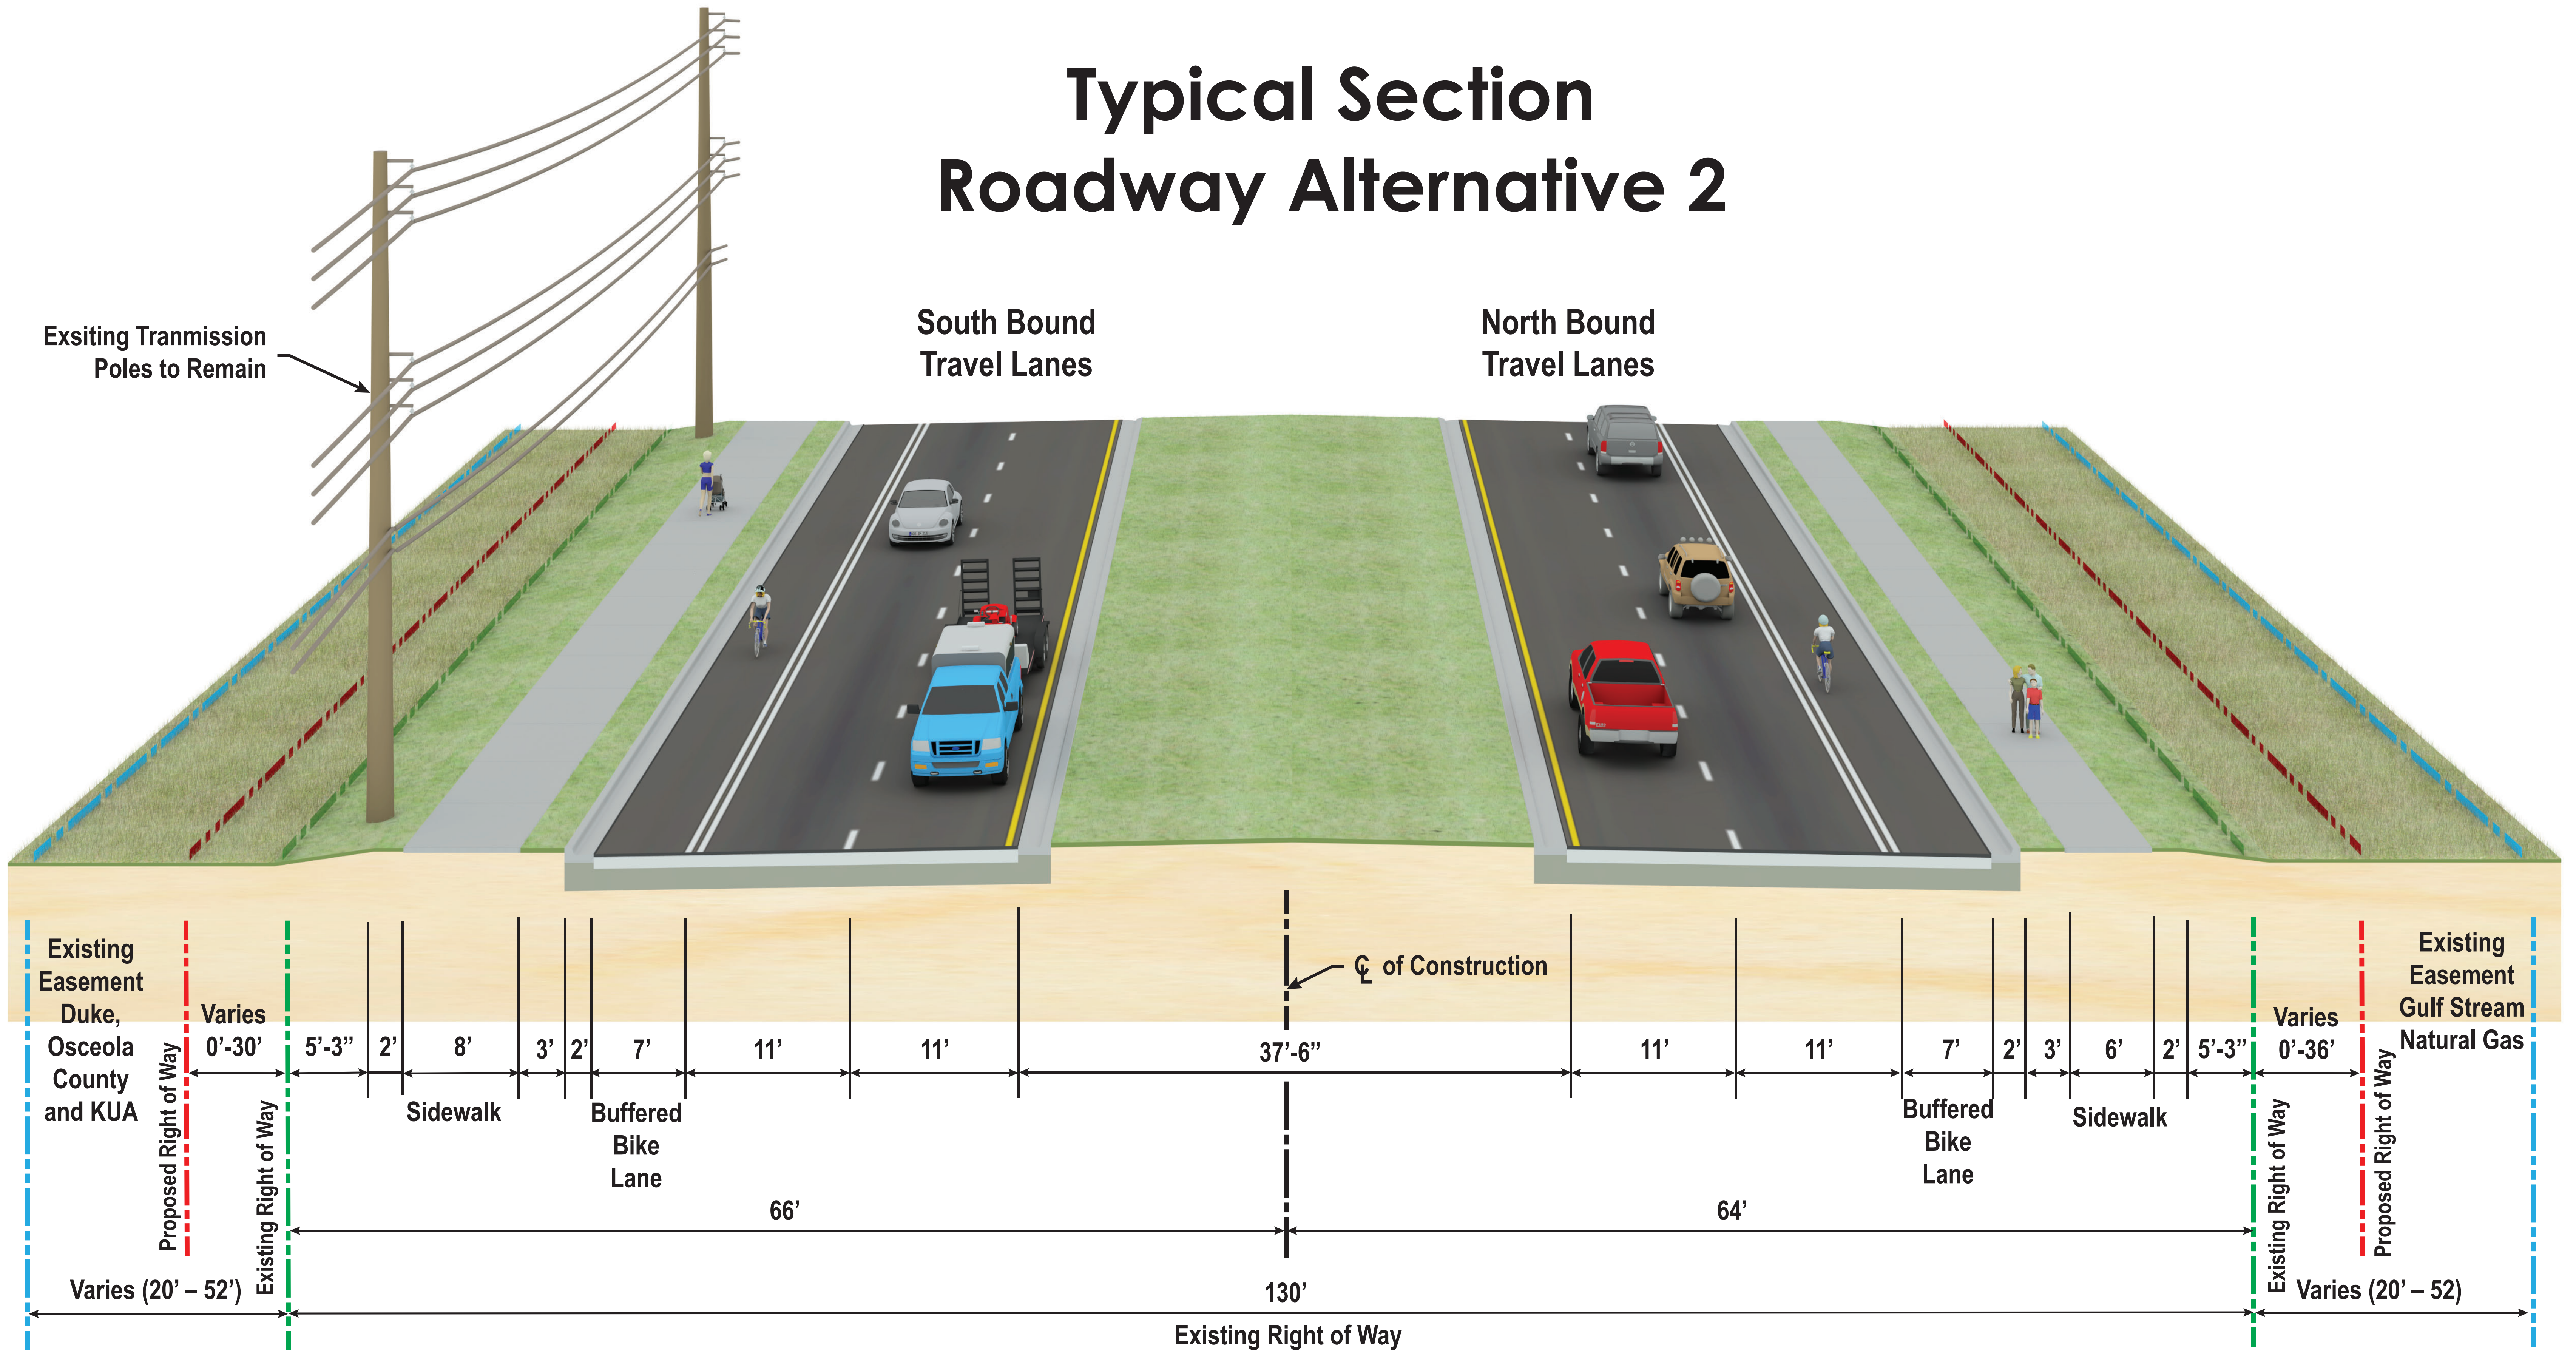

### Typical Section Bridge Alternative 2

