


Preferred Alternative Roadway Typical Section

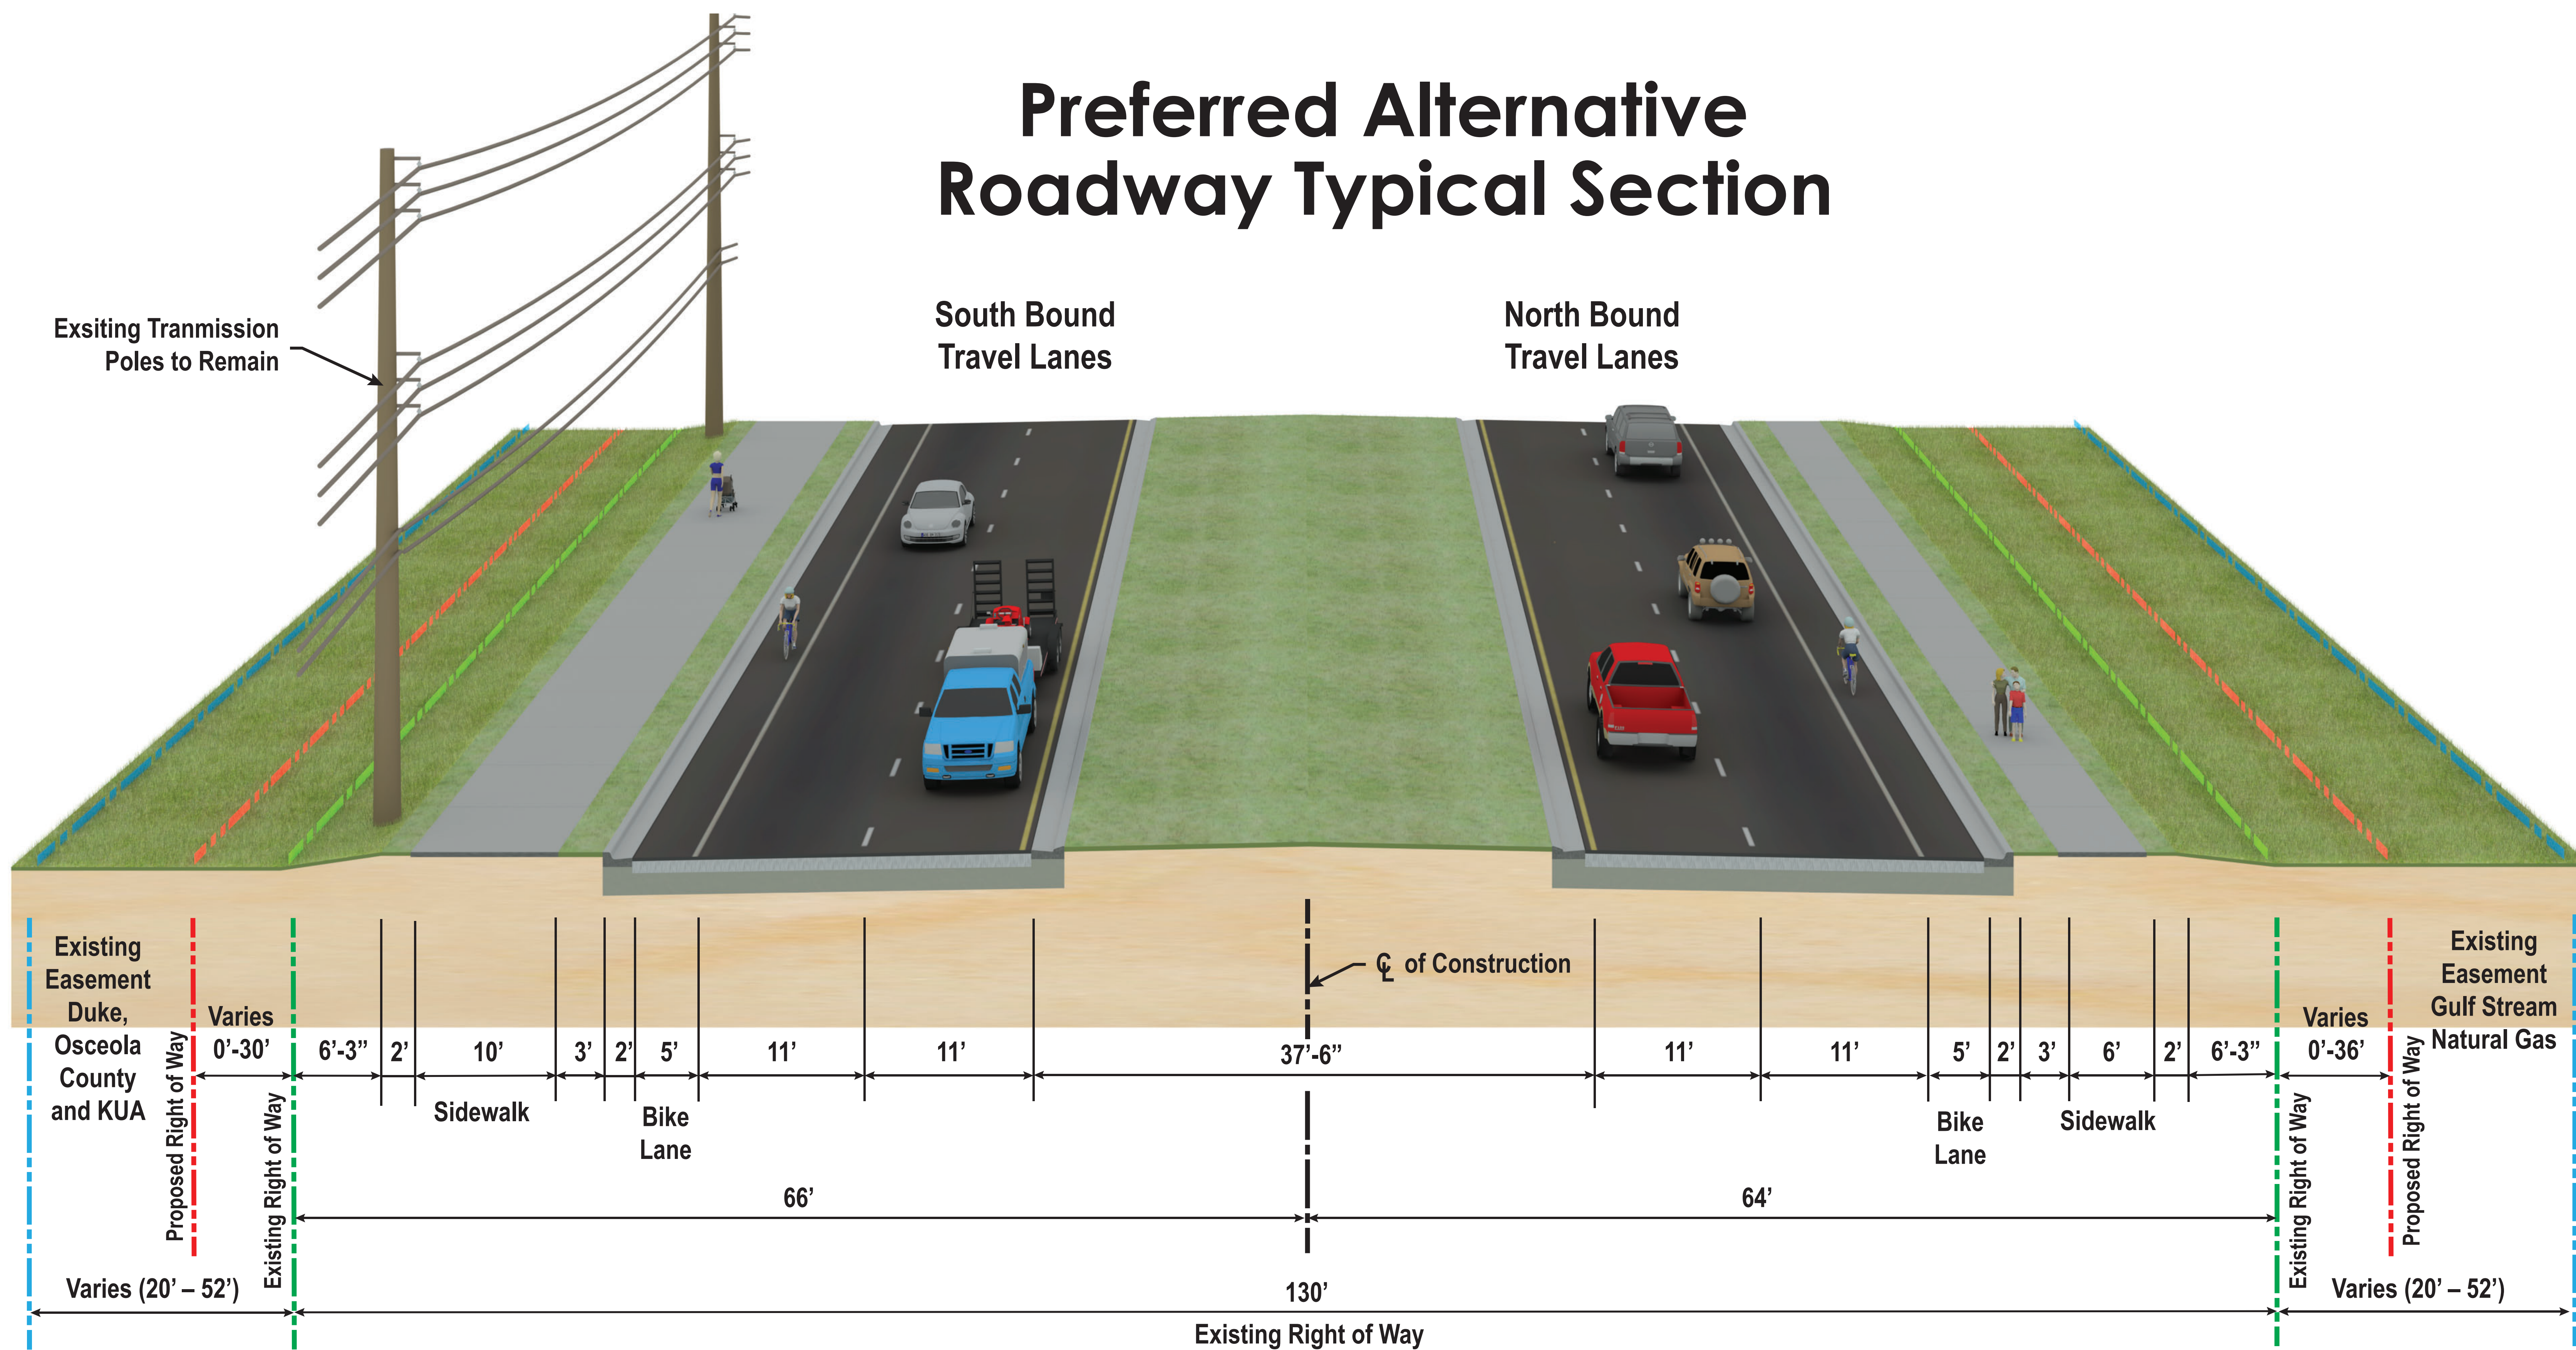

Preferred Alternative Bridge Typical Section

